




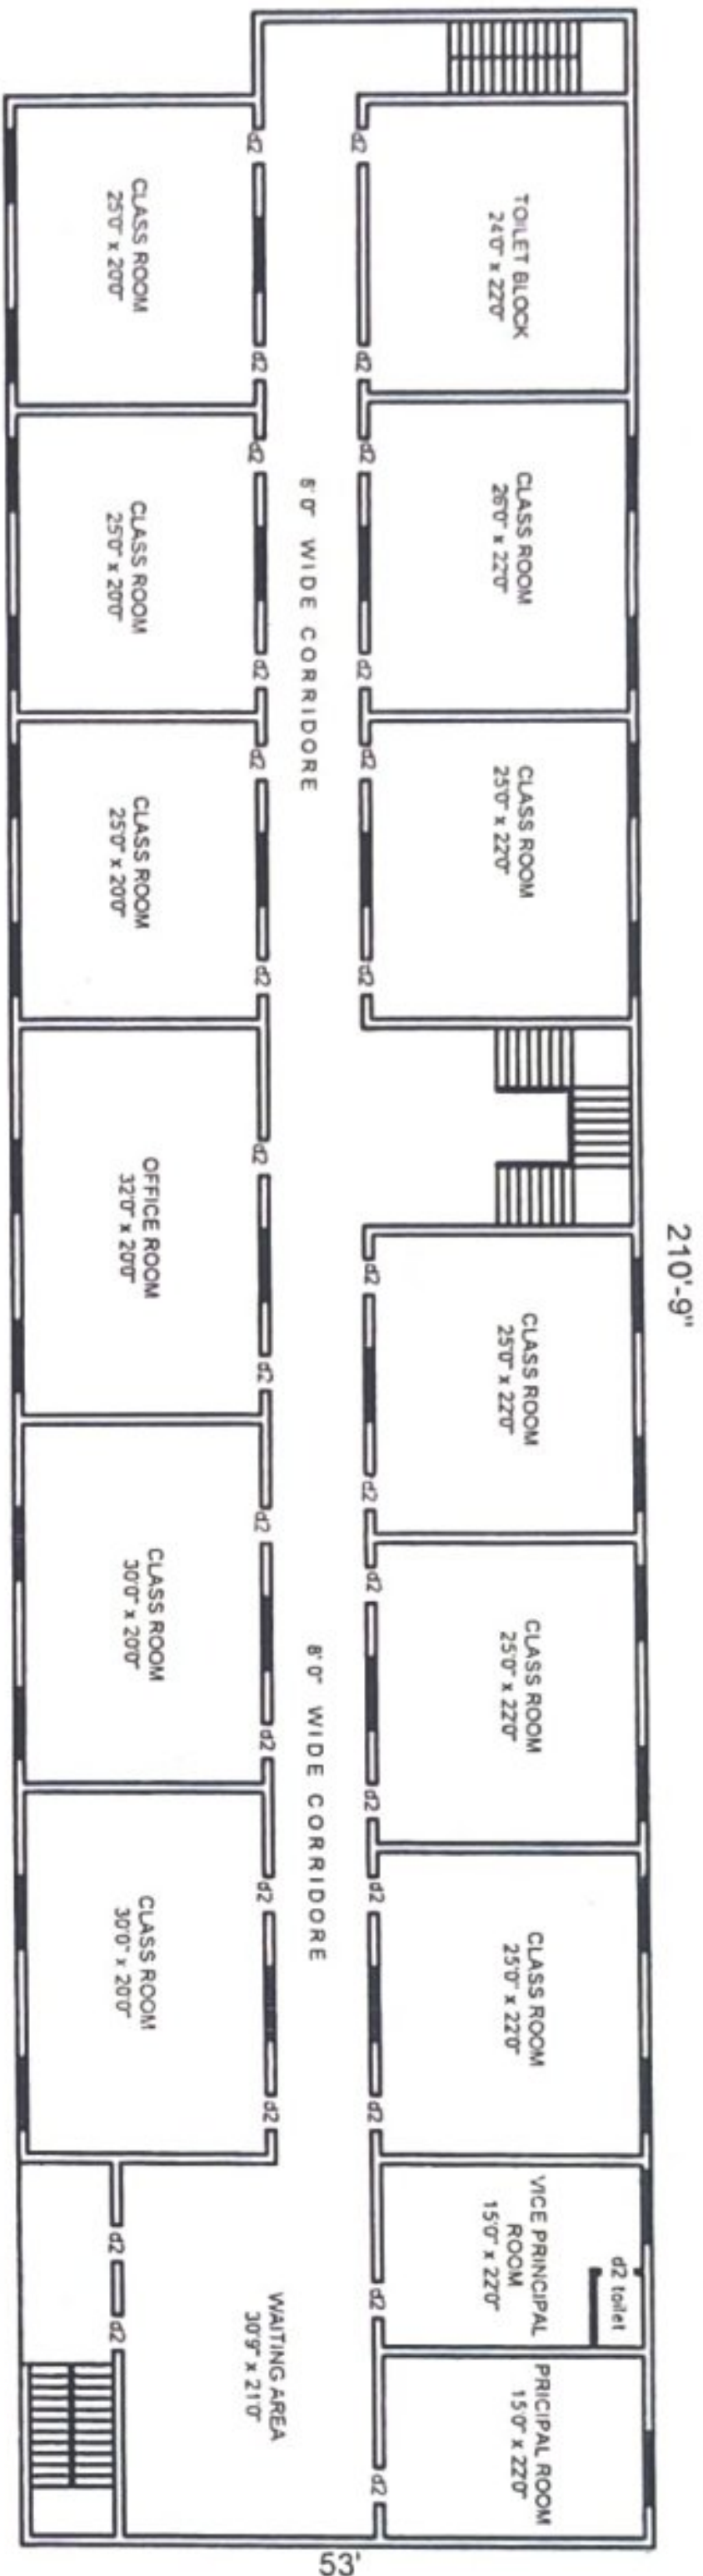

PROPOSED FIRST FLOOR PLAN

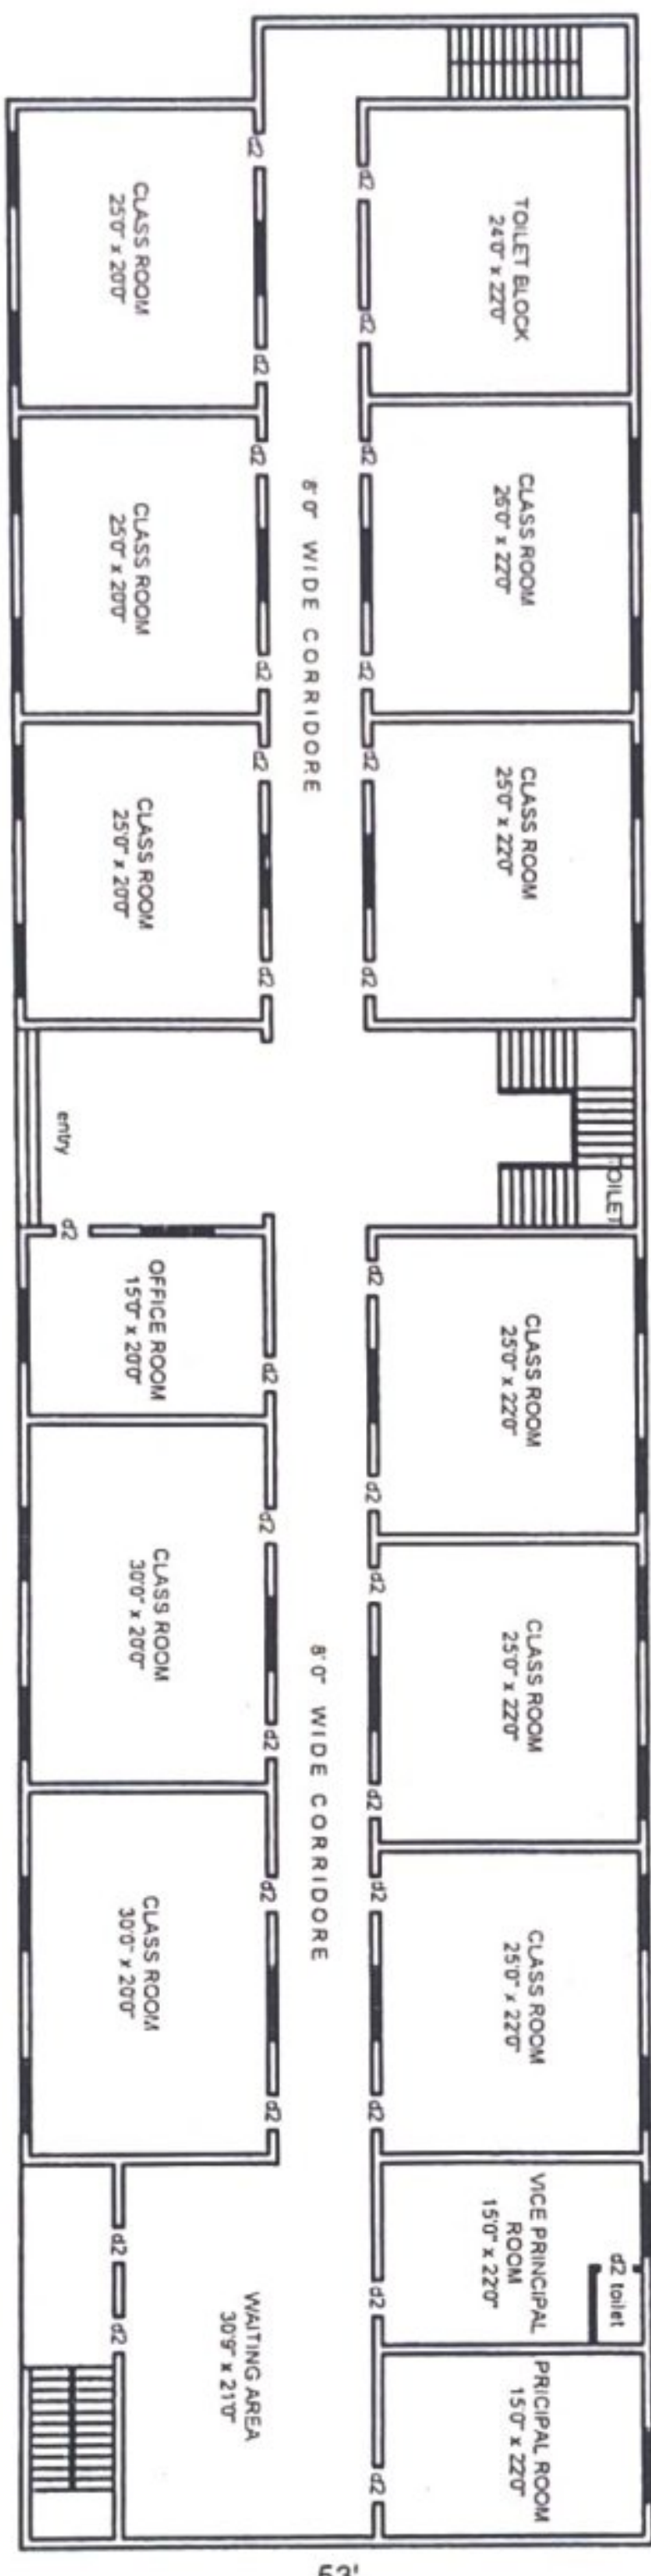


PROPOSED GROUND FLOOR PLAN

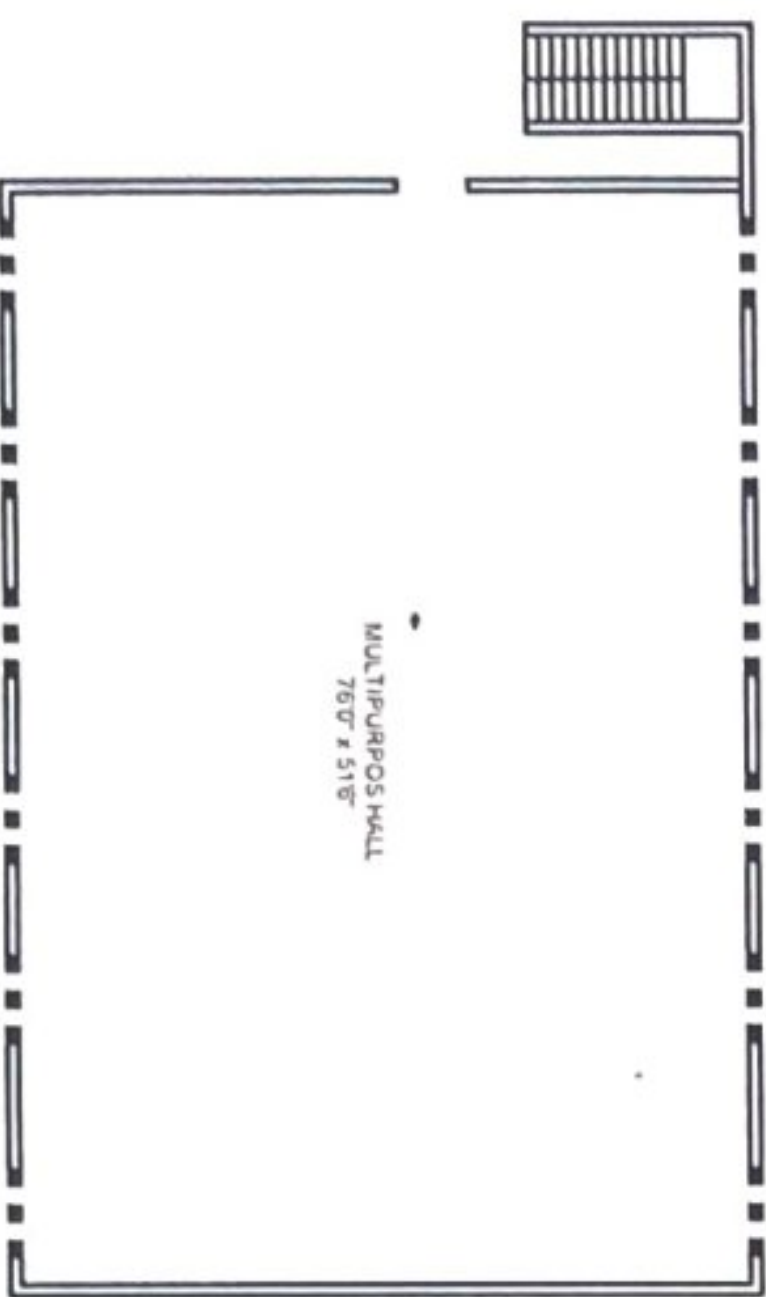

PROPOSED CELLAR FLOOR PLAN

PLAN SHOWING THE PROPOSED CELLAR G+1 UPPAR FLOOR KRISHNAVENI HIGH SCHOOL BUILDING IN BEARING SY.NO.181/3 & 181/17/1 H.NO.2-85/2 MAVALA VILLAGE AND G.P. MAVALA MANDAL AND DIST ADILABAD.

BELONGS TO : SRI CH PENTANNA S/O BAPU RAO

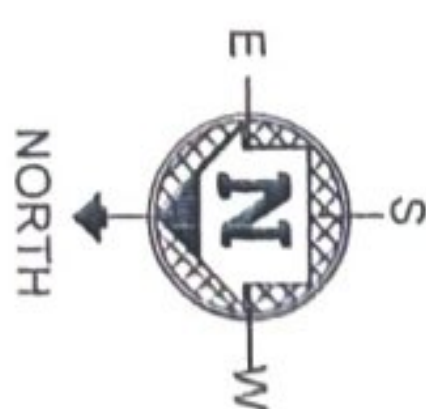

AREA STATEMENT

FLOORS BUILT-UP AREA

PROP.CELLAR FLOOR : 4134.00 Sq.Fts

PROP.GROUND FLOOR : 11029.68 Sq.Fts

PROP.FIRST FLOOR : 11029.68 Sq.Fts

TOTAL BUILT-UP AREA : 26193.36 Sq.Fts

OWNER'S SIGN

ENGINEER'S SIGN

[Signature]

Gulam Shahzad (DM. CHH)
Municipal Licensed Surveyor
MPL. Reg. No. G/Lic-Sy-1/87/ADB
Collectorate Chowk, ADILABAD.
Cell: 9493694348